
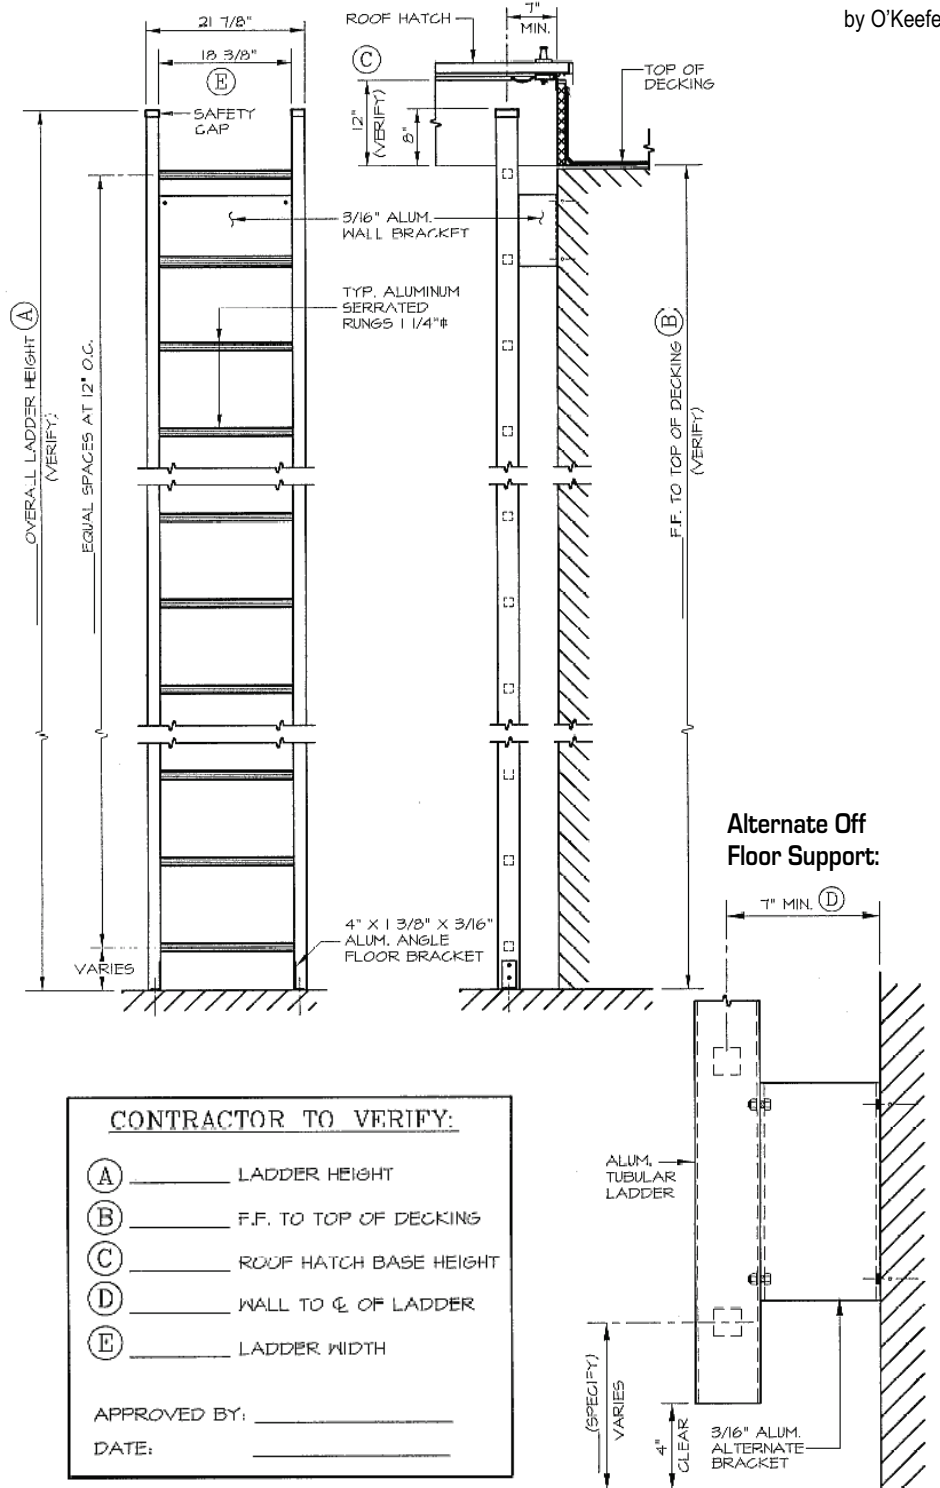


DETAIL & SUBMITTAL SHEET

FRONT ELEVATION

SECTION DETAIL

by O'Keefe

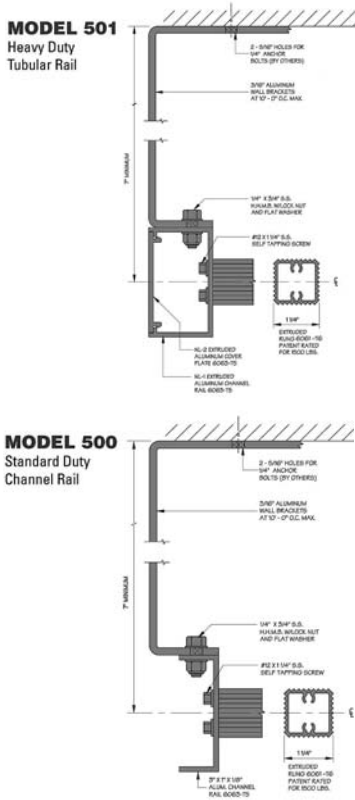

SPECIFICATIONS:

- 1 1/4" deeply serrated square rungs
- Cut according to ceiling height
- Aluminum construction
- Rung capable of withstanding 1,500 lb load
- Safety cages are recommended at 30' intervals
- Available for heavy duty application
- Ladder width is 18 3/8"
- Standards intermediate bracket is 7" from the wall to CL of ladder, 2 each will be included for every ladder, additional brackets are available if the distance exceeds 7" at additional charge
- Available in standard mill or anodized finish and can be powder coated in Fire Red, Alert Orange, Warning Blue, Caution Yellow, Safety Green, Standard Mill Finish, Anodized Finish, Black
- Safety Post or Rail and Harness Fall Arrest systems are available
- Security Door available on the 501 only

Item No.	Floor to Ceiling Ft	Ladder Width	Ship Wt. Lbs.
WB-OK500	8'	21 7/8	-
WB-OK500	10'	21 7/8	-
WB-OK500	12'	21 7/8	-
WB-OK500	14'	21 7/8	-
WB-OK501	8'	21 7/8	-
WB-OK501	10'	21 7/8	-
WB-OK501	12'	21 7/8	-
WB-OK501	14'	21 7/8	-

CONTRACTOR TO VERIFY:

(A) _____ LADDER HEIGHT
 (B) _____ F.F. TO TOP OF DECKING
 (C) _____ ROOF HATCH BASE HEIGHT
 (D) _____ WALL TO CL OF LADDER
 (E) _____ LADDER WIDTH

APPROVED BY: _____
 DATE: _____

Project: _____ Date: _____

Contractor: _____ Architect: _____

Sizes: _____ Quantity: _____ Approval Initials: _____



Phone: 1-800-255-5515 • Fax: 1-800-822-5001
www.wbdoors.com